

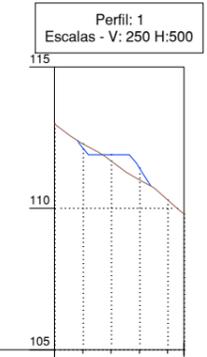



PLANTA. LOCALIZACIÓN PERFILES
DIMENSIONES EN METROS
ESCALA 1:200

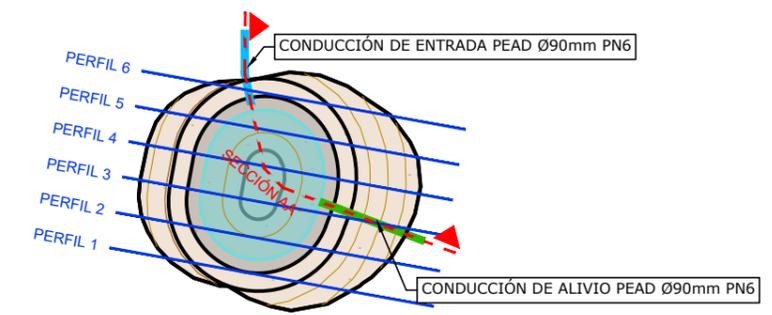


P.K.	0+000	0+009,16
DISTANCIA AL ORIGEN	0,00	9,16
COTA TERRENO	112,99	110,81
COTA RASANTE	112,99	109,81
COTA ROJA	0,16	0,42

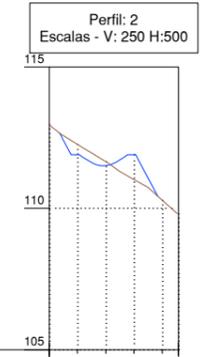


P.K.	0+000	0+009,16
DISTANCIA AL ORIGEN	0,00	9,16
COTA TERRENO	112,96	109,80
COTA RASANTE	111,90	110,28
COTA ROJA	0,36	0,88

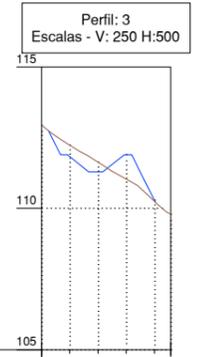

P.K.	0+000	0+009,16
DISTANCIA AL ORIGEN	0,00	9,16
COTA TERRENO	112,94	109,79
COTA RASANTE	111,84	110,25
COTA ROJA	0,40	0,04

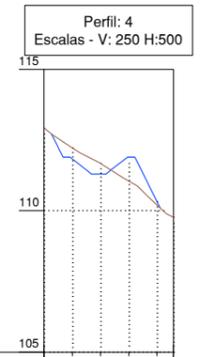

P.K.	0+000	0+009,16
DISTANCIA AL ORIGEN	0,00	9,16
COTA TERRENO	112,92	109,77
COTA RASANTE	111,84	110,21
COTA ROJA	0,39	0,11

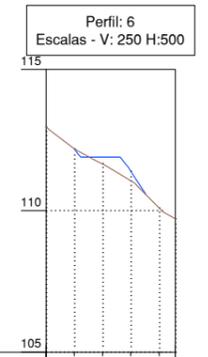

P.K.	0+000	0+009,16
DISTANCIA AL ORIGEN	0,00	9,16
COTA TERRENO	112,96	109,72
COTA RASANTE	112,19	111,06
COTA ROJA	0,01	0,34

Revisión	Fecha	Descripción	Aprobado
001	20/10/2022		

Título del plano: MEDIDAS AMBIENTALES

Plano nº: 12

Hoja nº: 1 de 1