
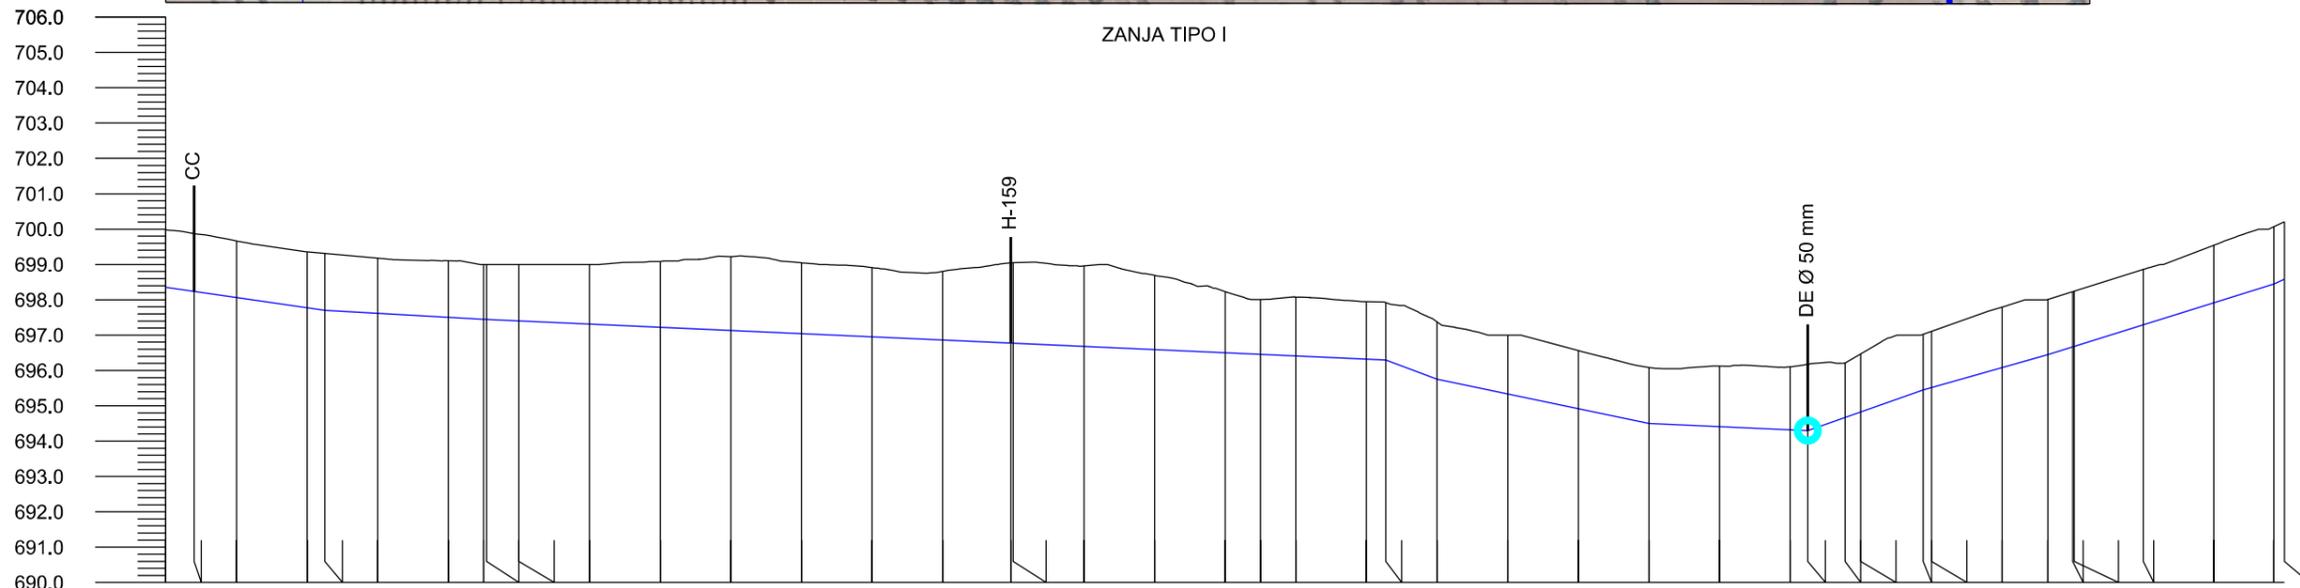


LEYENDA :

- 180 PVC PT 10 TUBERÍA RED RIEGO
- 180 PVC PT 10 TUBERÍA IMPULSIÓN
- R1-4 NOMBRE RAMAL
- CAMINO
- PARCELAS
- 000120 NÚMERO PARCELA
- H2 HIDRANTE 1.5" 6 2"
- VENTOSA TRIFUNCIONAL
- DESAGÜE
- VÁLVULA DE COMPUERTA
- CRUCE CON CAMINO
- CRUCE CON CARRETERA
- 3 NÚMERO DE NODO
- POZO REGISTRO

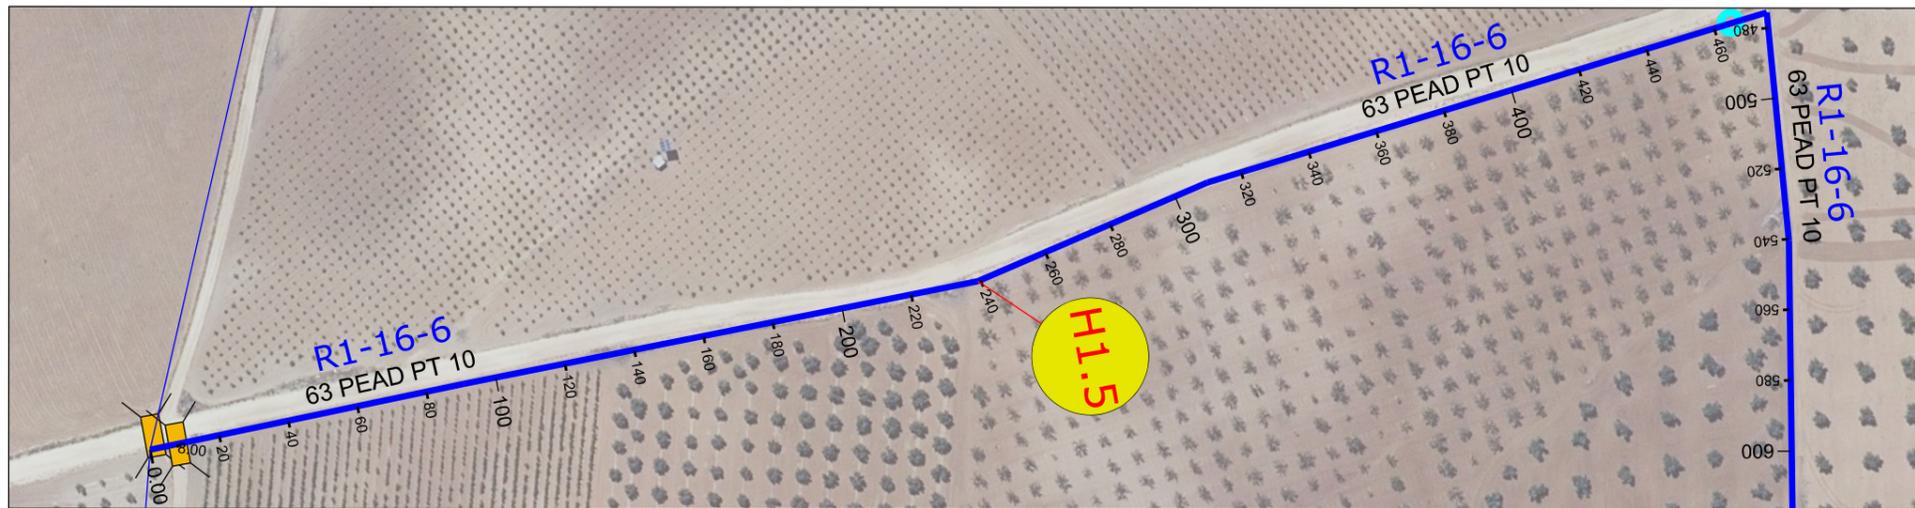

Pendiente rasante	L=45.00 P=-1.44%		L=45.00 P=-0.56%		L=255.50 P=-0.45%										L=14.50 P=-3.79%		L=60.00 P=-2.08%		L=45.00 P=-0.44%		L=32.70 P=3.52%		L=35.30 P=2.83%		L=64.00 P=3.13%		L=23.00 P=4.35%																	
Desmonte	1.63	1.64	1.61	1.58	1.61	1.56	1.59	1.55	1.55	1.60	1.69	1.86	2.09	2.00	1.96	1.94	2.27	2.28	2.28	2.10	1.73	1.54	1.67	1.63	1.62	1.62	1.67	1.64	1.59	1.72	1.79	1.88	1.54	1.64	1.57	1.59	1.71	1.56	1.56	1.57	1.57	1.63	1.62	1.63
Terraplén	
Cota rasante	698.35	698.23	698.06	697.77	697.70	697.62	697.51	697.45	697.45	697.40	697.31	697.22	697.13	697.04	696.95	696.86	696.78	696.77	696.68	696.59	696.50	696.46	696.41	696.32	696.30	695.75	695.33	694.92	694.50	694.41	694.32	694.30	694.67	694.83	695.45	695.52	696.08	696.45	696.67	696.68	697.29	697.92	698.45	698.58
Cota terreno	699.98	699.87	699.67	699.35	699.31	699.18	699.10	699.00	699.00	699.00	699.00	699.08	699.22	699.04	698.91	698.80	699.05	699.05	698.96	698.69	698.23	698.00	698.08	697.95	697.92	697.37	697.00	696.56	696.09	696.13	696.11	696.18	696.21	696.47	697.02	697.11	697.79	698.01	698.23	698.25	698.86	699.55	700.07	700.21
Distancia al origen	0.00	8.00	20.00	40.00	45.00	60.00	80.00	90.00	90.81	100.00	120.00	140.00	160.00	180.00	200.00	220.00	239.25	240.00	260.00	280.00	300.00	310.01	320.00	340.00	345.50	360.00	380.00	400.00	420.00	440.00	460.00	465.00	475.58	480.00	497.70	500.00	520.00	533.00	540.00	540.40	560.00	580.00	597.00	600.00
Distancia parcial	0.00	8.00	12.00	20.00	5.00	15.00	20.00	10.00	0.81	9.19	20.00	20.00	20.00	20.00	20.00	20.00	19.25	0.75	20.00	20.00	20.00	10.01	9.99	20.00	5.50	14.50	20.00	20.00	20.00	20.00	5.00	10.58	4.42	17.70	2.30	20.00	13.00	7.00	0.40	19.60	20.00	17.00	3.00	
Tubería	PEAD PT 10 Ø 63 mm	