


TRDs12s13\_1401\_AutomatizacionYControl\_s12.dwg ...[01\_s122]

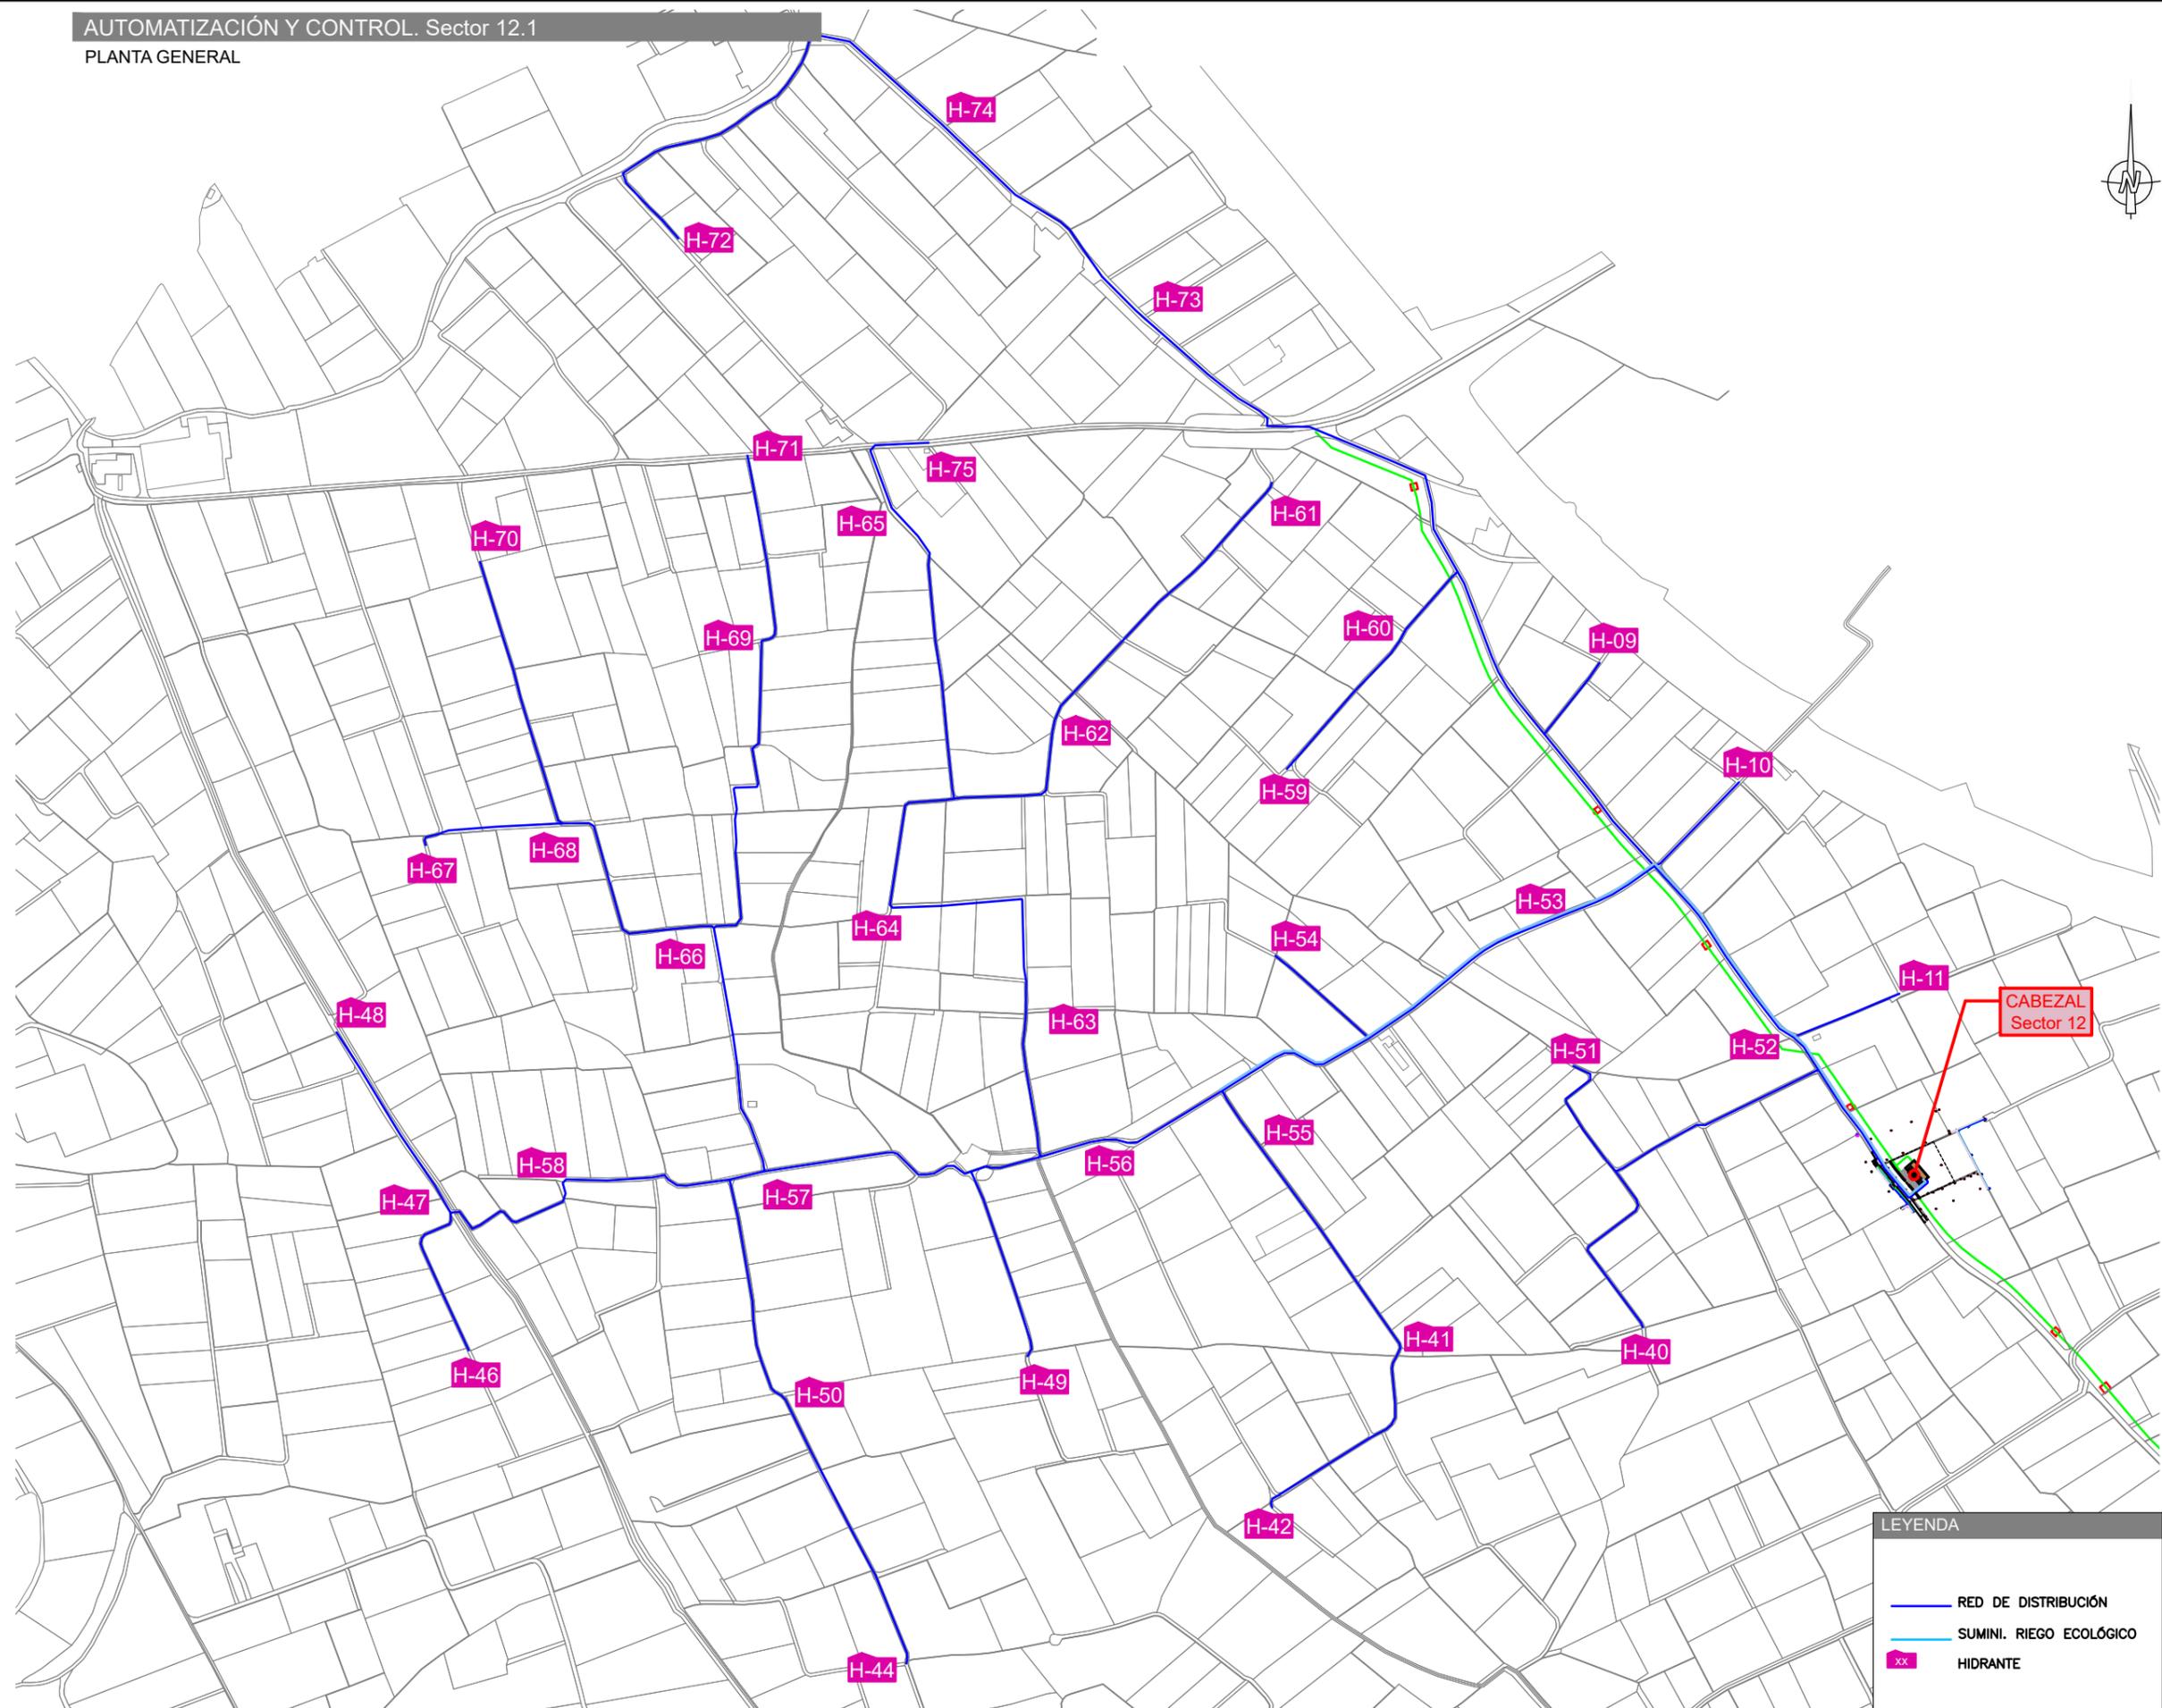


Hidrante	Mod.4 E/S	Mod. CPU
H-1	3	1
H-2	3	1
H-3	4	1
H-4	3	1
H-5	4	1
H-6	3	1
H-7	3	1
H-8	3	1
H-9	3	1
H-10	3	1
H-11	3	1
H-12	3	1
H-13	4	1
H-14	4	1
H-15	4	1
H-16	3	1
H-17	4	1
H-18	3	1
H-19	4	1
H-20	4	1
H-21	4	1
H-22	3	1
H-23	4	1
H-24	4	1
H-25	3	1
H-26	4	1
H-27	4	1
H-28	4	1
H-29	4	1
H-30	4	1
H-31	3	1
H-32	4	1
H-33	3	1
H-34	4	1
H-35	3	1
H-36	4	1
H-37	4	1
H-38	4	1
H-39	4	1
H-40	4	1
H-41	3	1
H-42	4	1
H-43	4	1
H-44	4	1
H-45	4	1
H-46	4	1
H-47	4	1
H-48	4	1
H-49	4	1
H-50	4	1
H-51	4	1
H-52	4	1
H-53	4	1
H-54	4	1
H-55	4	1
H-56	4	1
H-57	3	1
H-58	4	1
H-59	4	1
H-60	4	1
H-61	4	1
H-62	4	1
H-63	4	1
H-64	4	1
H-65	4	1
H-66	4	1
H-67	4	1
H-68	4	1
H-69	4	1
H-70	4	1
H-71	4	1
H-72	3	1
H-73	4	1
H-74	4	1
H-75	3	1

**LEYENDA**

- RED DE DISTRIBUCIÓN
- SUMINI. RIEGO ECOLÓGICO
- xx HIDRANTE

TRDs12s13\_1401\_AutomatizacionYControl\_s12.dwg ...[02\_s122]

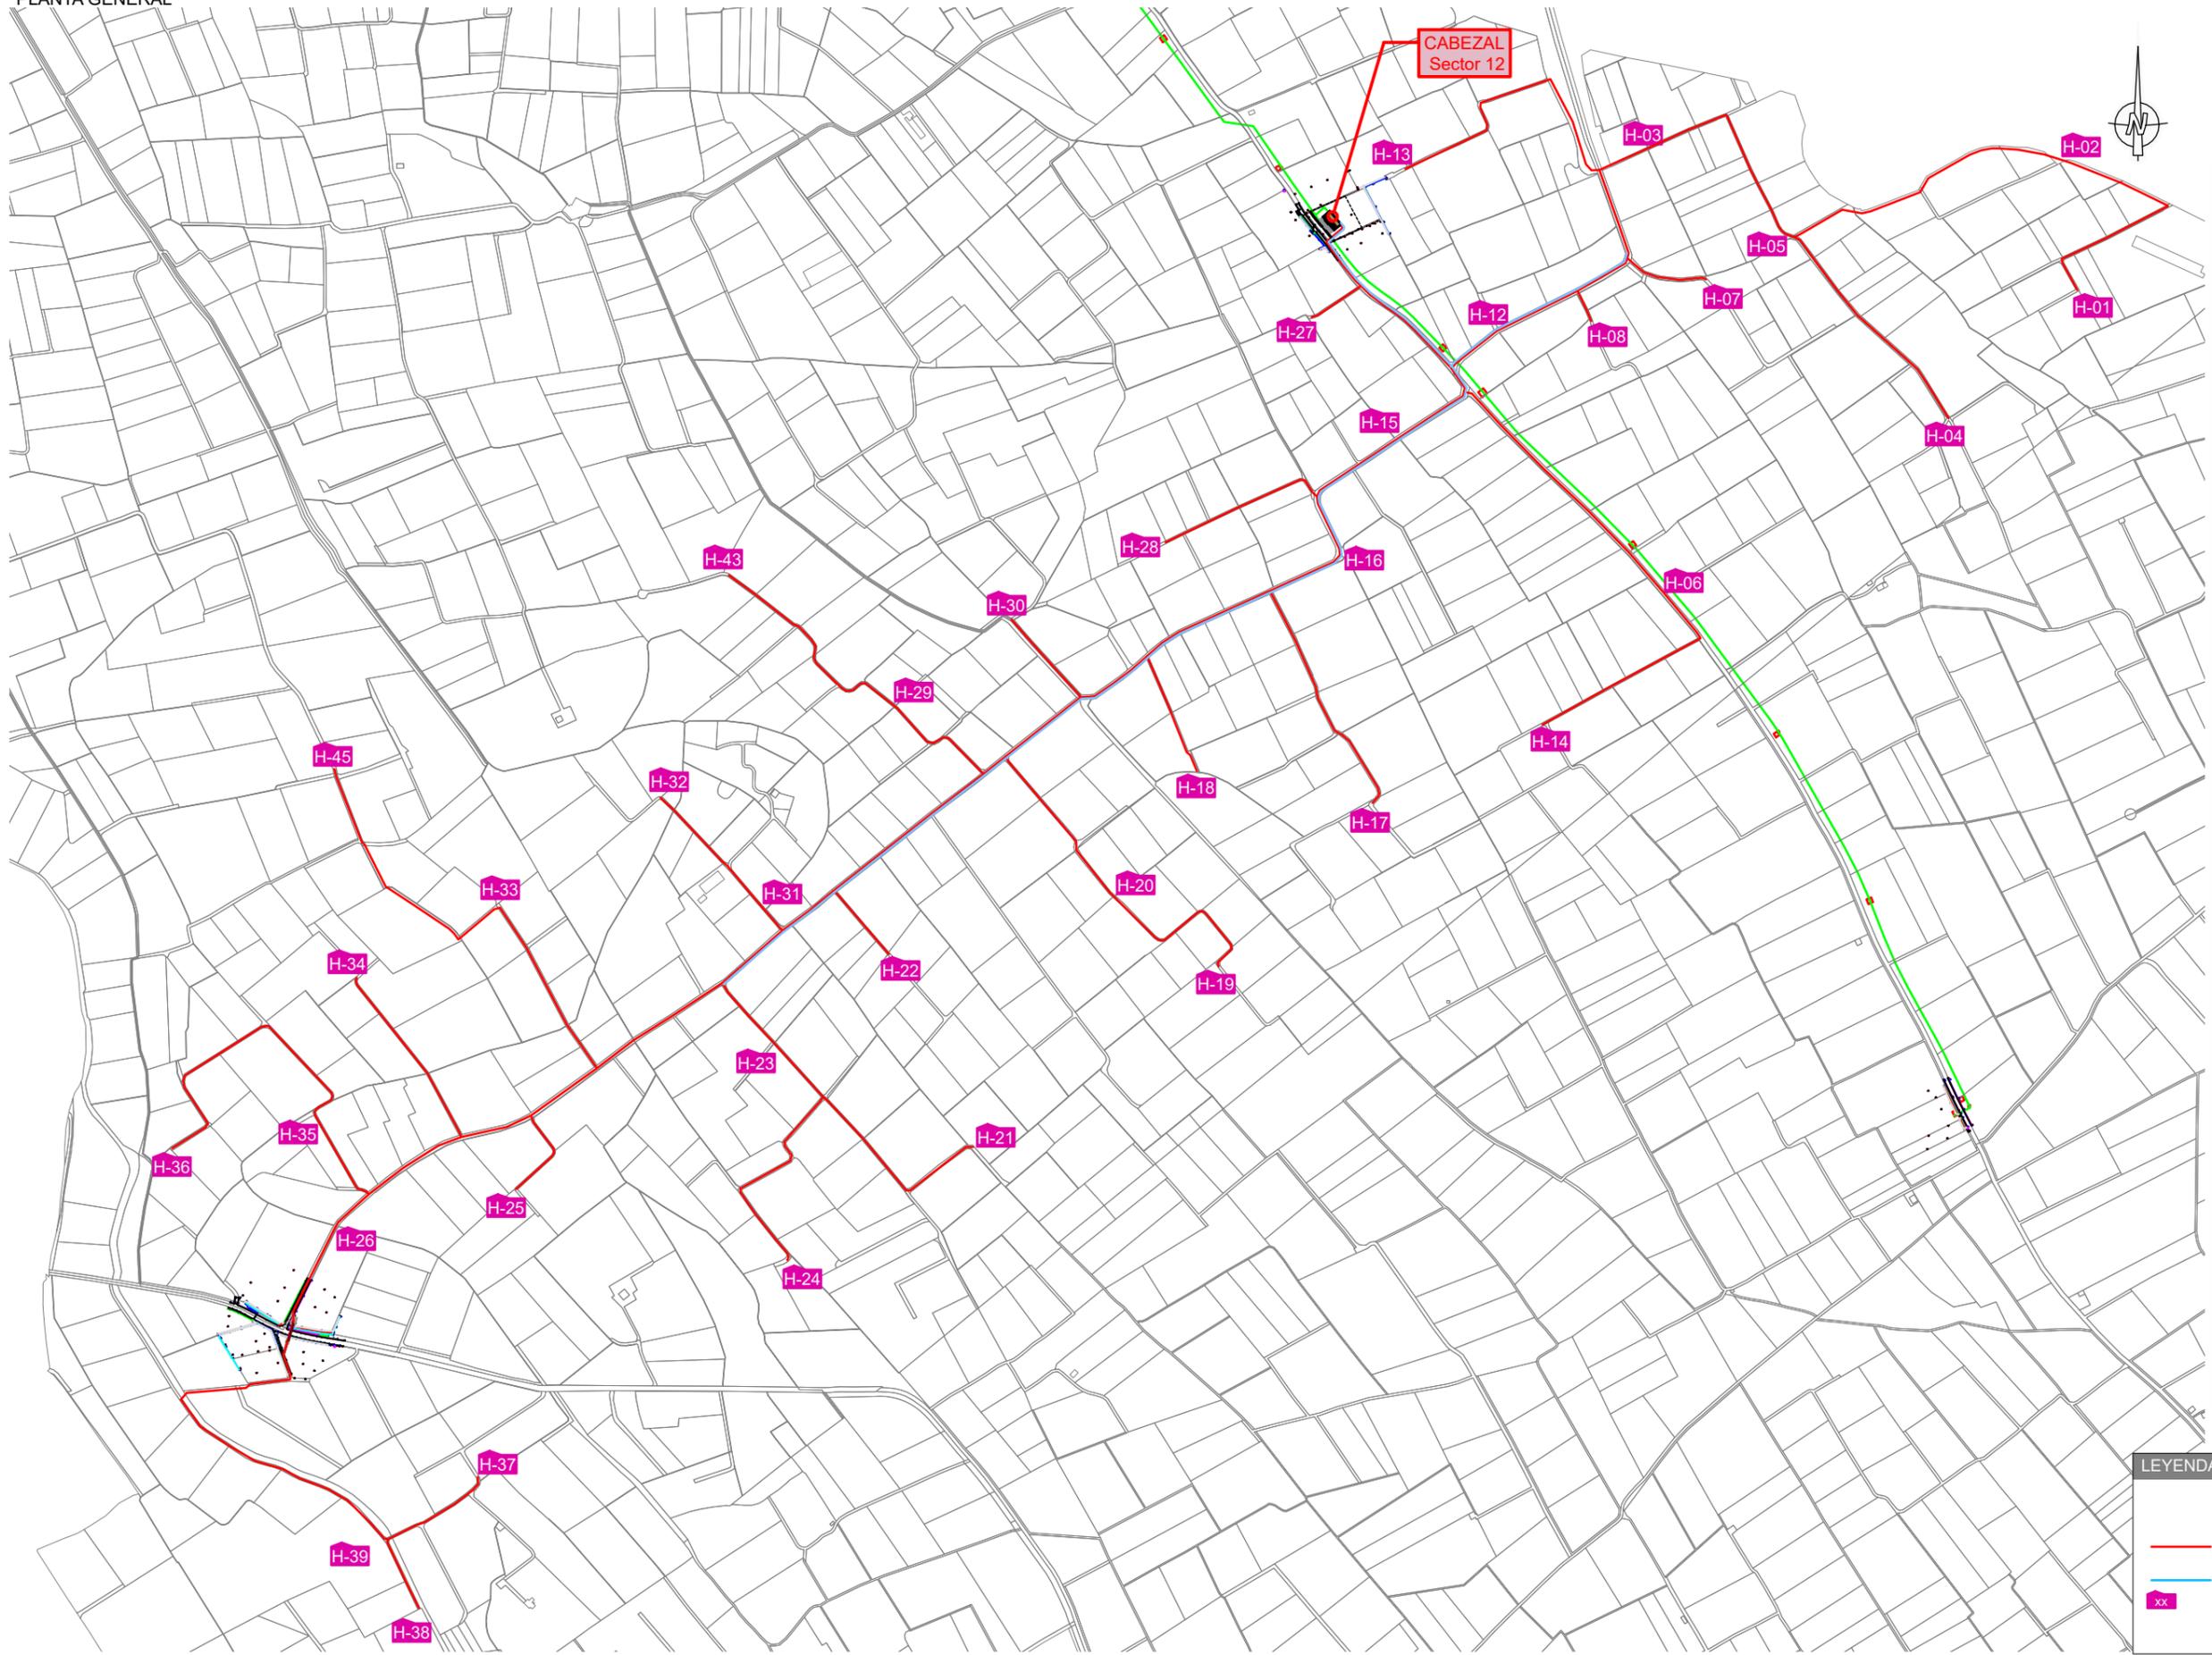

Hidrante	Mod.4 E/S	Mod. CPU
H-1	3	1
H-2	3	1
H-3	4	1
H-4	3	1
H-5	4	1
H-6	3	1
H-7	3	1
H-8	3	1
H-9	3	1
H-10	3	1
H-11	3	1
H-12	3	1
H-13	4	1
H-14	4	1
H-15	4	1
H-16	3	1
H-17	4	1
H-18	3	1
H-19	4	1
H-20	4	1
H-21	4	1
H-22	3	1
H-23	4	1
H-24	4	1
H-25	3	1
H-26	4	1
H-27	4	1
H-28	4	1
H-29	4	1
H-30	4	1
H-31	3	1
H-32	4	1
H-33	3	1
H-34	4	1
H-35	3	1
H-36	4	1
H-37	4	1
H-38	4	1
H-39	4	1
H-40	4	1
H-41	4	1
H-42	4	1
H-43	3	1
H-44	4	1
H-45	4	1
H-46	4	1
H-47	4	1
H-48	4	1
H-49	4	1
H-50	4	1
H-51	4	1
H-52	4	1
H-53	4	1
H-54	4	1
H-55	4	1
H-56	4	1
H-57	3	1
H-58	4	1
H-59	4	1
H-60	4	1
H-61	4	1
H-62	4	1
H-63	4	1
H-64	4	1
H-65	4	1
H-66	4	1
H-67	4	1
H-68	4	1
H-69	4	1
H-70	4	1
H-71	4	1
H-72	3	1
H-73	4	1
H-74	4	1
H-75	3	1

**LEYENDA**

- RED DE DISTRIBUCIÓN
- SUMINI. RIEGO ECOLÓGICO
- HIDRANTE

TRDs12s13\_1403\_AutomatizacionYControl\_s13.dwg ...[01\_s131]




Hidrante	Mod.4 E/S	Mod. CPU
H-1	4	1
H-2	4	1
H-3	3	1
H-4	3	1
H-5	4	1
H-6	3	1
H-7	4	1
H-8	3	1
H-9	4	1
H-10	3	1
H-11	1	1
H-12	4	1
H-13	3	1
H-14	4	1
H-15	4	1
H-16	4	1
H-17	3	1
H-18	3	1
H-19	4	1
H-20	4	1
H-21	4	1
H-22	4	1
H-23	4	1
H-24	4	1
H-25	4	1
H-26	4	1
H-27	4	1
H-28	2	1
H-29	4	1
H-30	4	1
H-31	4	1
H-32	3	1
H-33	4	1
H-34	4	1
H-35	3	1
H-36	3	1
H-37	4	1
H-38	4	1
H-39	3	1
H-40	3	1
H-41	4	1
H-42	4	1
H-43	4	1
H-44	3	1
H-45	4	1
H-46	4	1
H-47	3	1
H-48	2	1
H-49	4	1
H-50	3	1
H-51	4	1
H-52	4	1
H-53	4	1
H-54	4	1
H-55	4	1
H-56	3	1
H-57	3	1
H-58	4	1
H-59	3	1
H-60	4	1
H-61	3	1
H-62	4	1
H-63	3	1
H-64	4	1
H-65	3	1
H-66	3	1
H-67	3	1
H-68	3	1
H-69	3	1
H-70	3	1
H-71	3	1
H-72	3	1
H-73	3	1
H-74	4	1
H-75	4	1
H-76	4	1
H-77	4	1
H-78	4	1

**LEYENDA**

- RED DE DISTRIBUCIÓN
- SUMINI. RIEGO ECOLÓGICO
- HIDRANTE

TRDs12s13\_1403\_Automatizacion/Control\_s13.dwg ...[02\_s132]

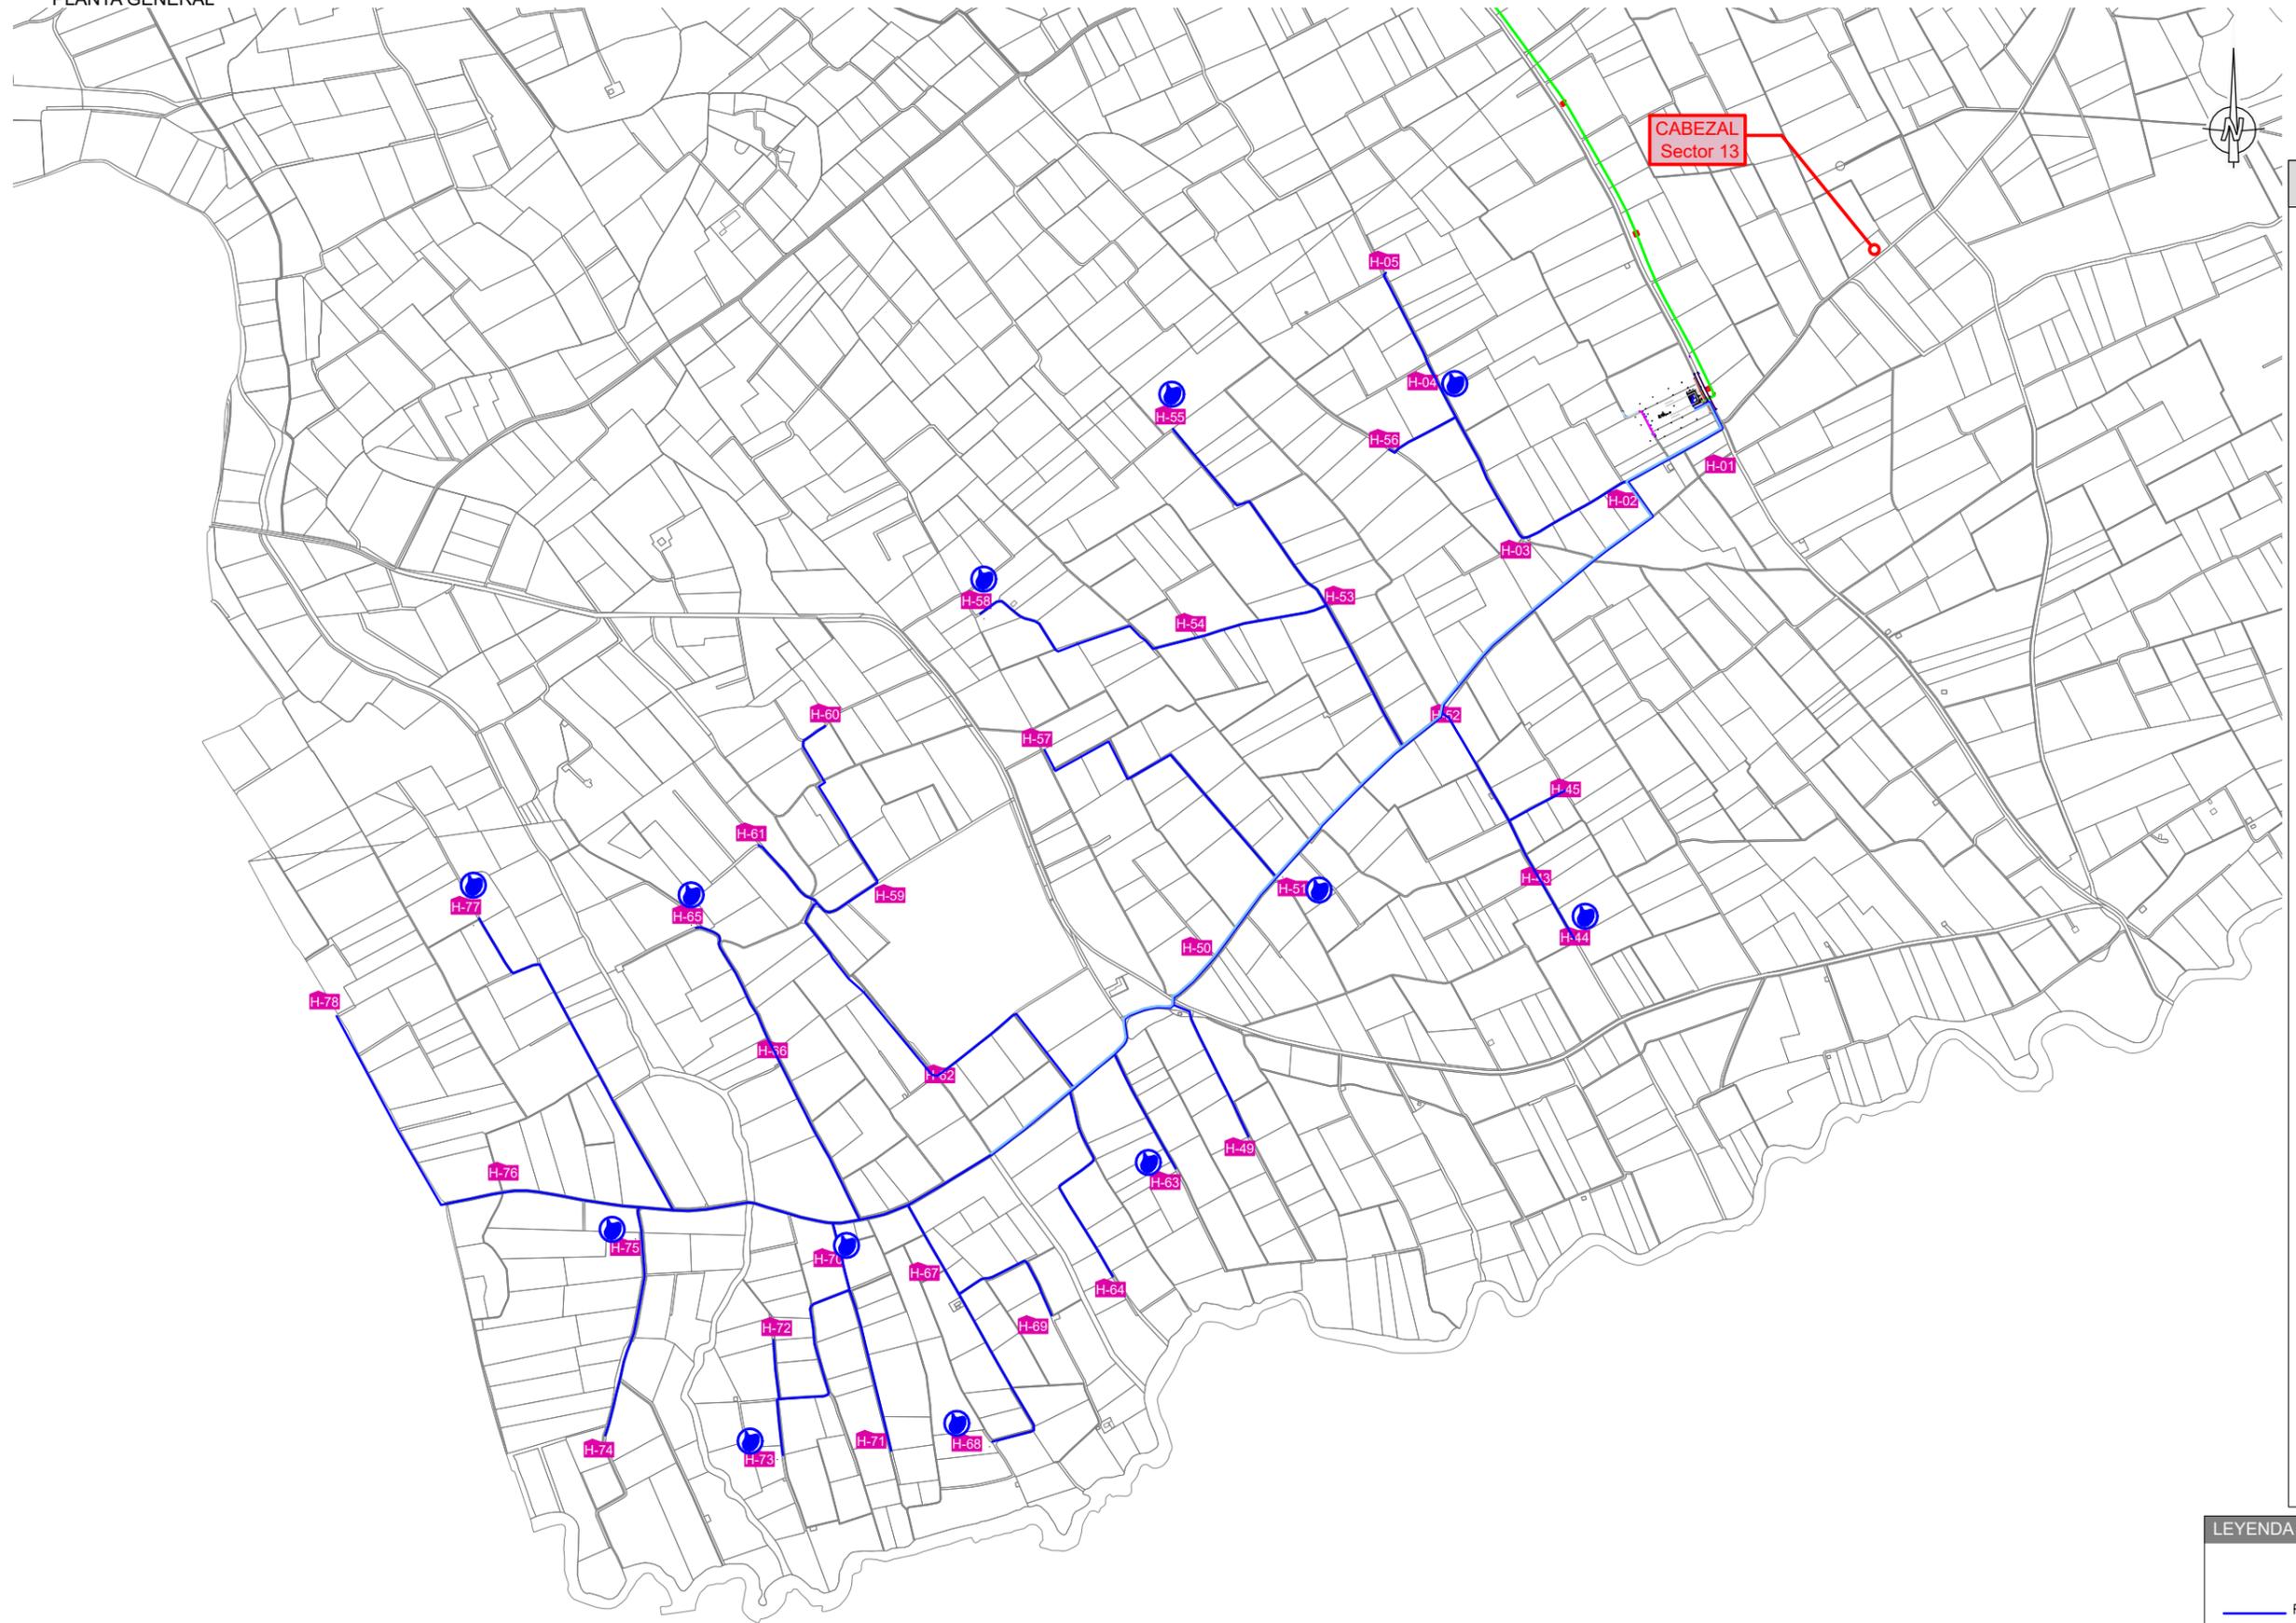

Hidrante	Mod.4 E/S	Mod. CPU
H-1	4	1
H-2	4	1
H-3	3	1
H-4	3	1
H-5	4	1
H-6	3	1
H-7	4	1
H-8	3	1
H-9	4	1
H-10	3	1
H-11	1	1
H-12	4	1
H-13	3	1
H-14	4	1
H-15	4	1
H-16	4	1
H-17	3	1
H-18	3	1
H-19	4	1
H-20	4	1
H-21	4	1
H-22	4	1
H-23	4	1
H-24	4	1
H-25	4	1
H-26	4	1
H-27	4	1
H-28	2	1
H-29	4	1
H-30	4	1
H-31	4	1
H-32	3	1
H-33	4	1
H-34	4	1
H-35	3	1
H-36	3	1
H-37	4	1
H-38	4	1
H-39	3	1
H-40	3	1
H-41	4	1
H-42	4	1
H-43	4	1
H-44	3	1
H-45	4	1
H-46	4	1
H-47	3	1
H-48	2	1
H-49	4	1
H-50	3	1
H-51	4	1
H-52	4	1
H-53	4	1
H-54	4	1
H-55	4	1
H-56	3	1
H-57	3	1
H-58	4	1
H-59	3	1
H-60	4	1
H-61	3	1
H-62	4	1
H-63	3	1
H-64	4	1
H-65	3	1
H-66	3	1
H-67	3	1
H-68	3	1
H-69	3	1
H-70	3	1
H-71	3	1
H-72	3	1
H-73	3	1
H-74	4	1
H-75	4	1
H-76	4	1
H-77	4	1
H-78	4	1

LEYENDA

- RED DE DISTRIBUCIÓN
- SUMINI. RIEGO ECOLÓGICO
- HIDRANTE
- SONDA DE HUMEDAD