









LOCALIZACIÓN CAPÍTULO 1 CAMPO FOTOVOLTAICO
 COORDENADAS U.T.M. SISTEMA DE REFERENCIA ETRS89 HUSO 30
 X = 399.203 Y = 4.067.246

SUPERFICIES DE DESMONTE Y TERRAPLÉN					
INTERVALO	COTA MINIMA DESMONTE	COTA MAXIMA TERRAPLÉN	ÁREA (m²)	VOLUMEN (m³)	CÓDIGO COLOR
1	-6.00	-5.00	114.96	26.91	■
2	-5.00	-4.00	331.90	270.36	■
3	-4.00	-3.00	419.88	659.12	■
4	-3.00	-2.00	401.67	1070.27	■
5	-2.00	-1.00	385.70	1460.52	■
6	-1.00	0.00	382.81	1846.03	■
7	0.00	1.00	438.47	1634.01	■
8	1.00	2.00	403.22	1220.33	■
9	2.00	3.00	398.87	805.35	■
10	3.00	4.00	340.84	445.05	■
11	4.00	5.00	190.99	165.96	■
12	5.00	6.00	78.87	35.86	■
13	6.00	7.00	5.97	0.91	■

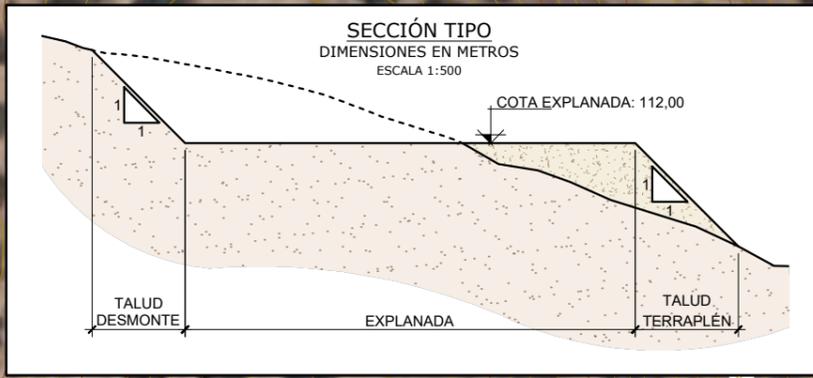

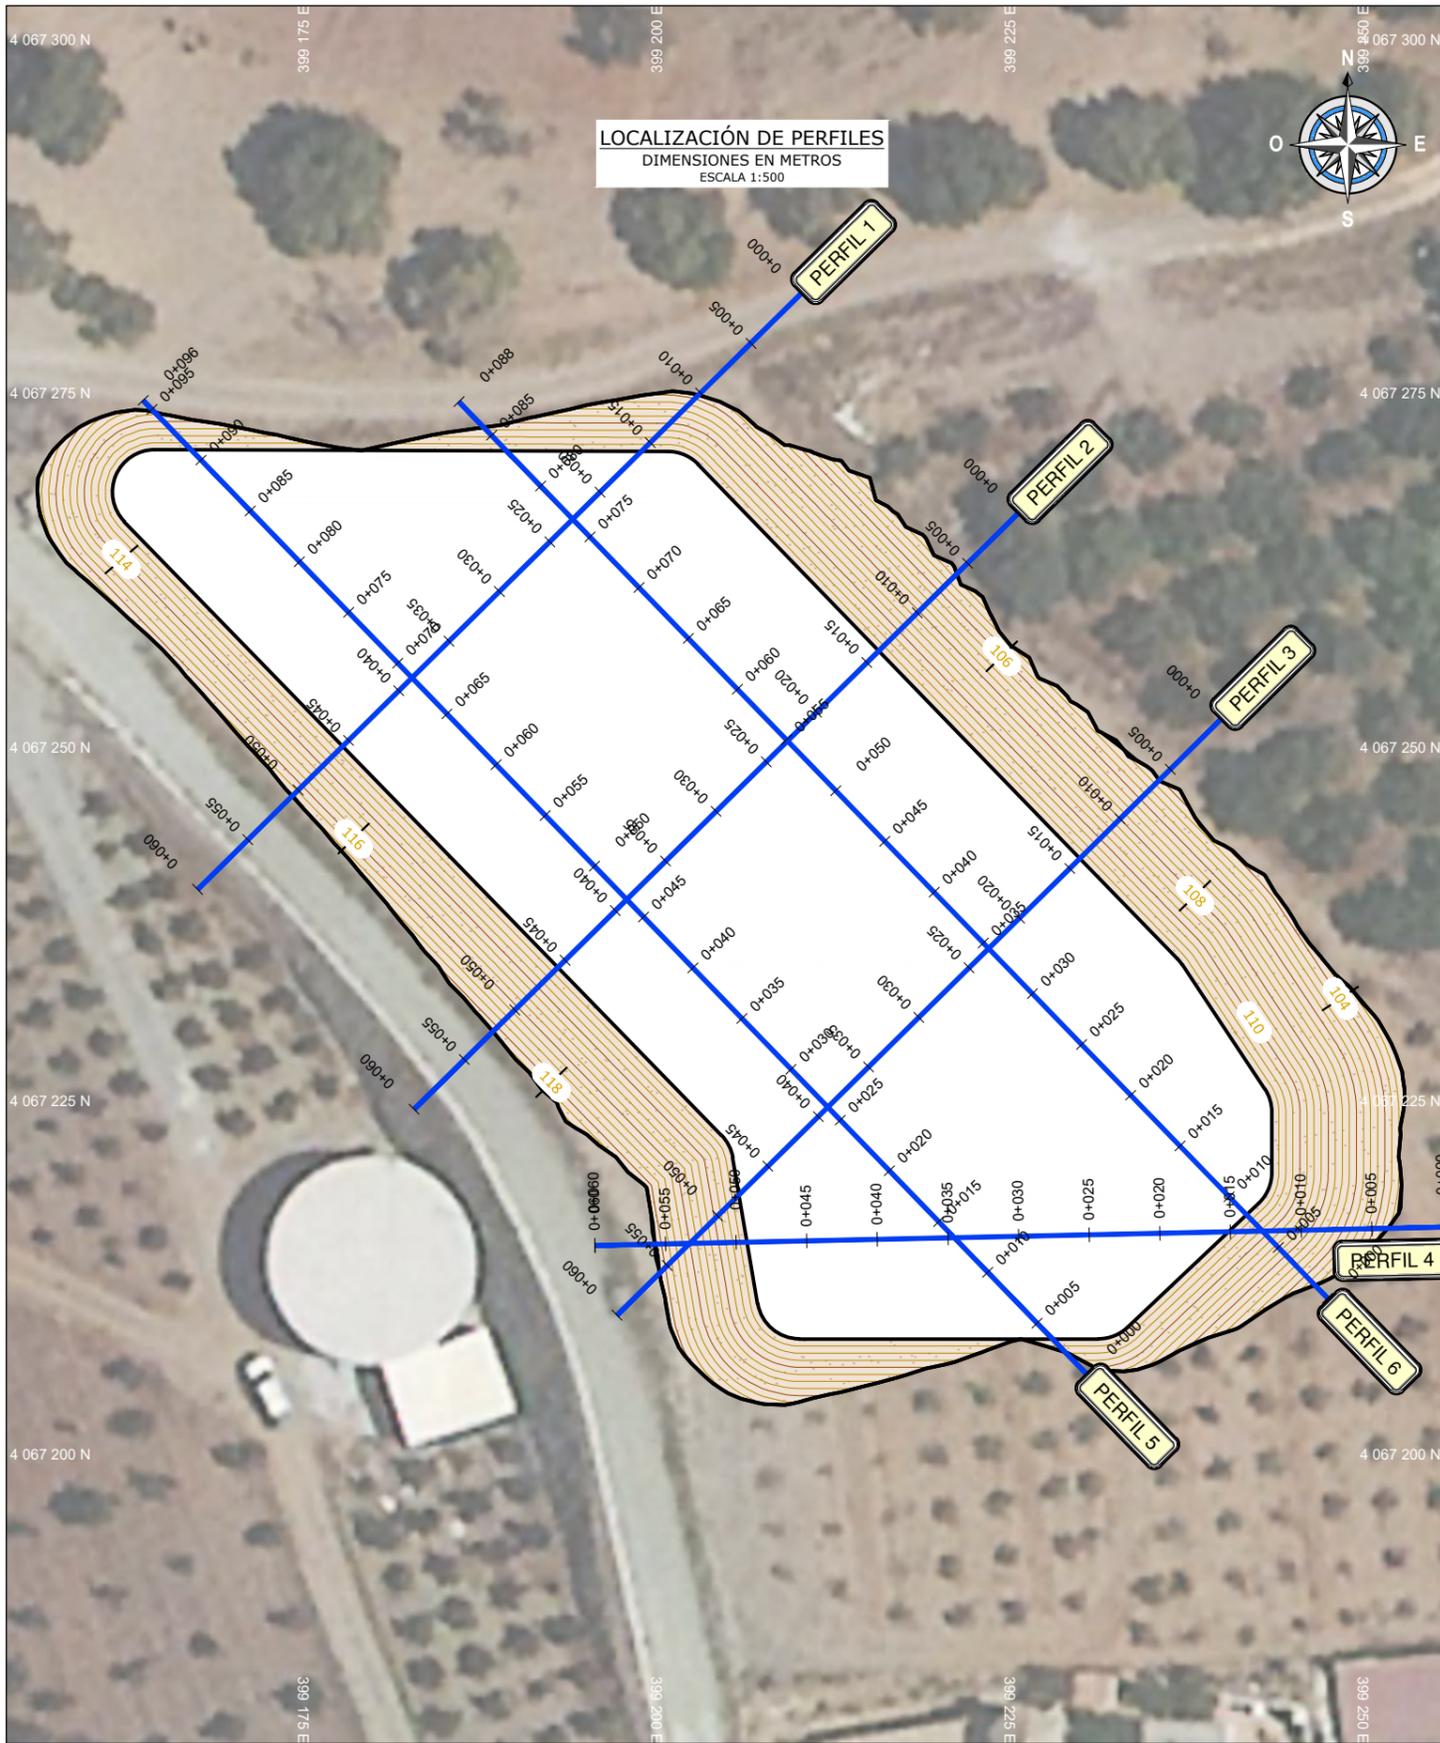

PERFILES TRANSVERSALES
DIMENSIONES EN METROS
ESCALA 1:1.000

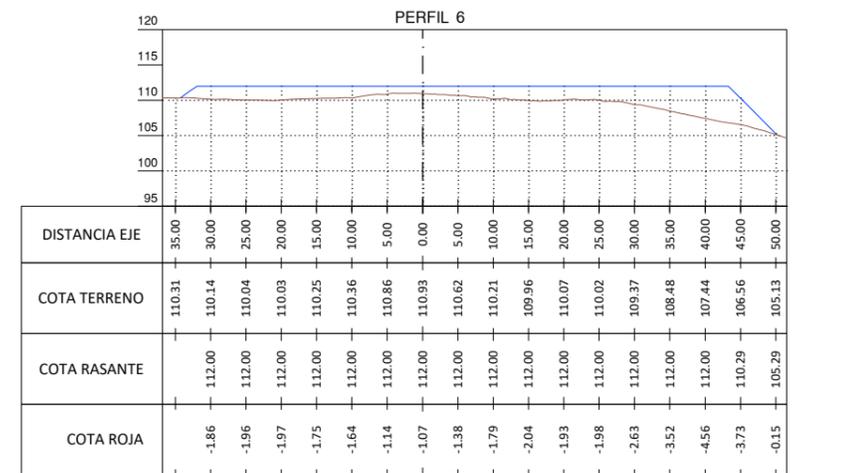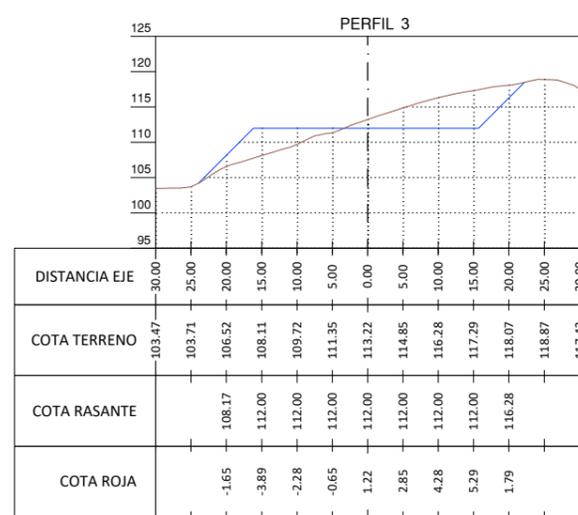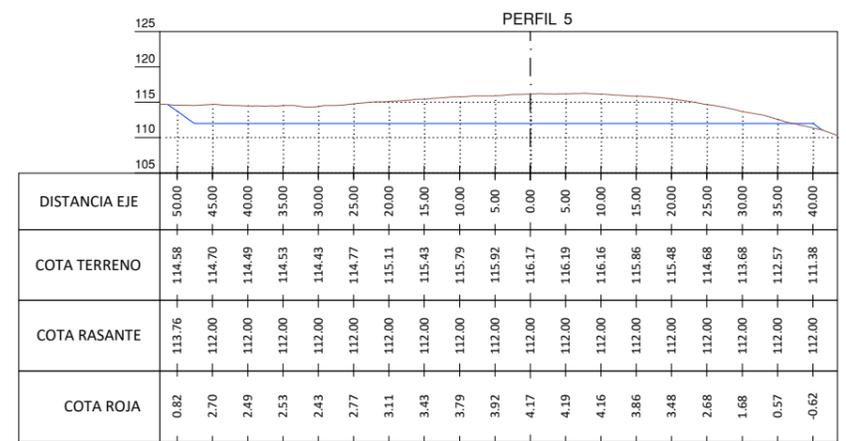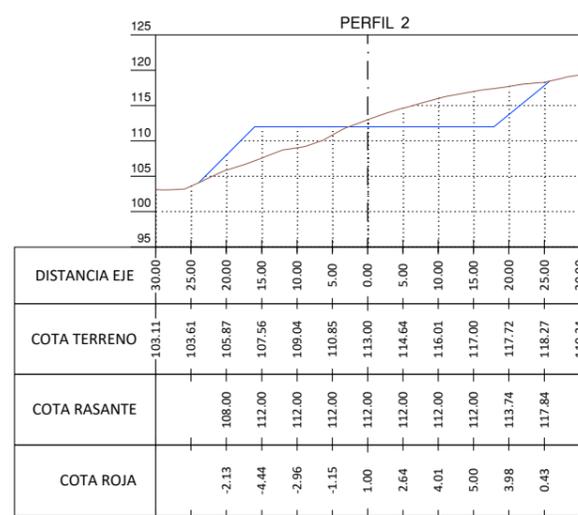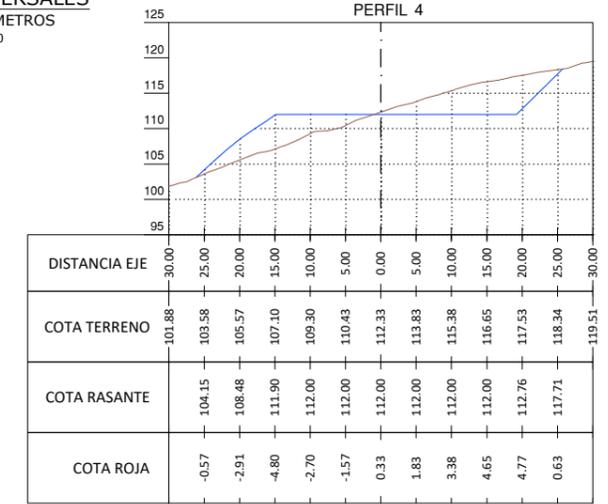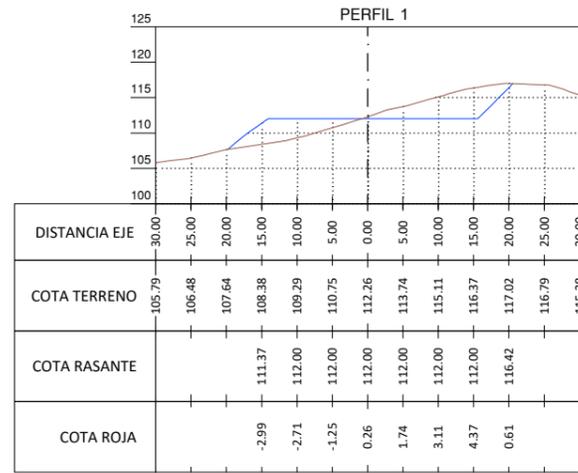

001	20/10/2022			
Revisión	Fecha	Descripción	Aprobado	
			Plano nº:	4.2
Título del plano:			Hoja nº:	1 de 1
MOVIMIENTO DE TIERRAS PERFILES TRANSVERSALES				